

1 PARKING LEVEL 2  
 A101 SCALE : 1/100 PARKING 80 PARKING SPACES

DATE	ISSUED FOR

No	Date	Revisions

CONTRACTOR MUST CHECK AND VERIFY ALL DIMENSIONS AND BE RESPONSIBLE FOR SAME. REPORTING ANY DISCREPANCIES TO THE ARCHITECT BEFORE COMMENCING WORK.  
 ALL DRAWINGS, PRINTS AND SPECIFICATIONS ARE THE PROPERTY OF THE ARCHITECT AND MUST BE RETURNED TO HIM ON COMPLETION OF WORK.  
 LATEST APPROVED DRAWINGS ONLY TO BE USED FOR CONSTRUCTION.  
 PRINTS ARE NOT TO BE SCALED.

ONTARIO ASSOCIATION OF ARCHITECTS NO. 10000  
 DANIEL ARSENAULT  
 LICENCE 5152

**Arsenaault Architect inc**

Tel (416) 255-4378 Fax (416) 255-4381 5188A Dundas Street West Toronto, Ontario, M5A 1C4


ARCHITECT : D. ARSENAULT  
 JOB CAPTAIN :  
 DRAWN BY : A. RAMIREZ  
 DATE OF PLOT : NOV 26TH, 2008  
 SCALE : 1:100  
 CLIENT'S NAME : TERRASAN DEVELOPMENTS

PROJECT NAME : RESIDENTIAL DEVELOPMENT LONDON, ONTARIO

DRAWING TITLE : PARKING LEVEL 2

PROJECT NO. : 08-104 DRAWING NO. : A-101

PATH NO.

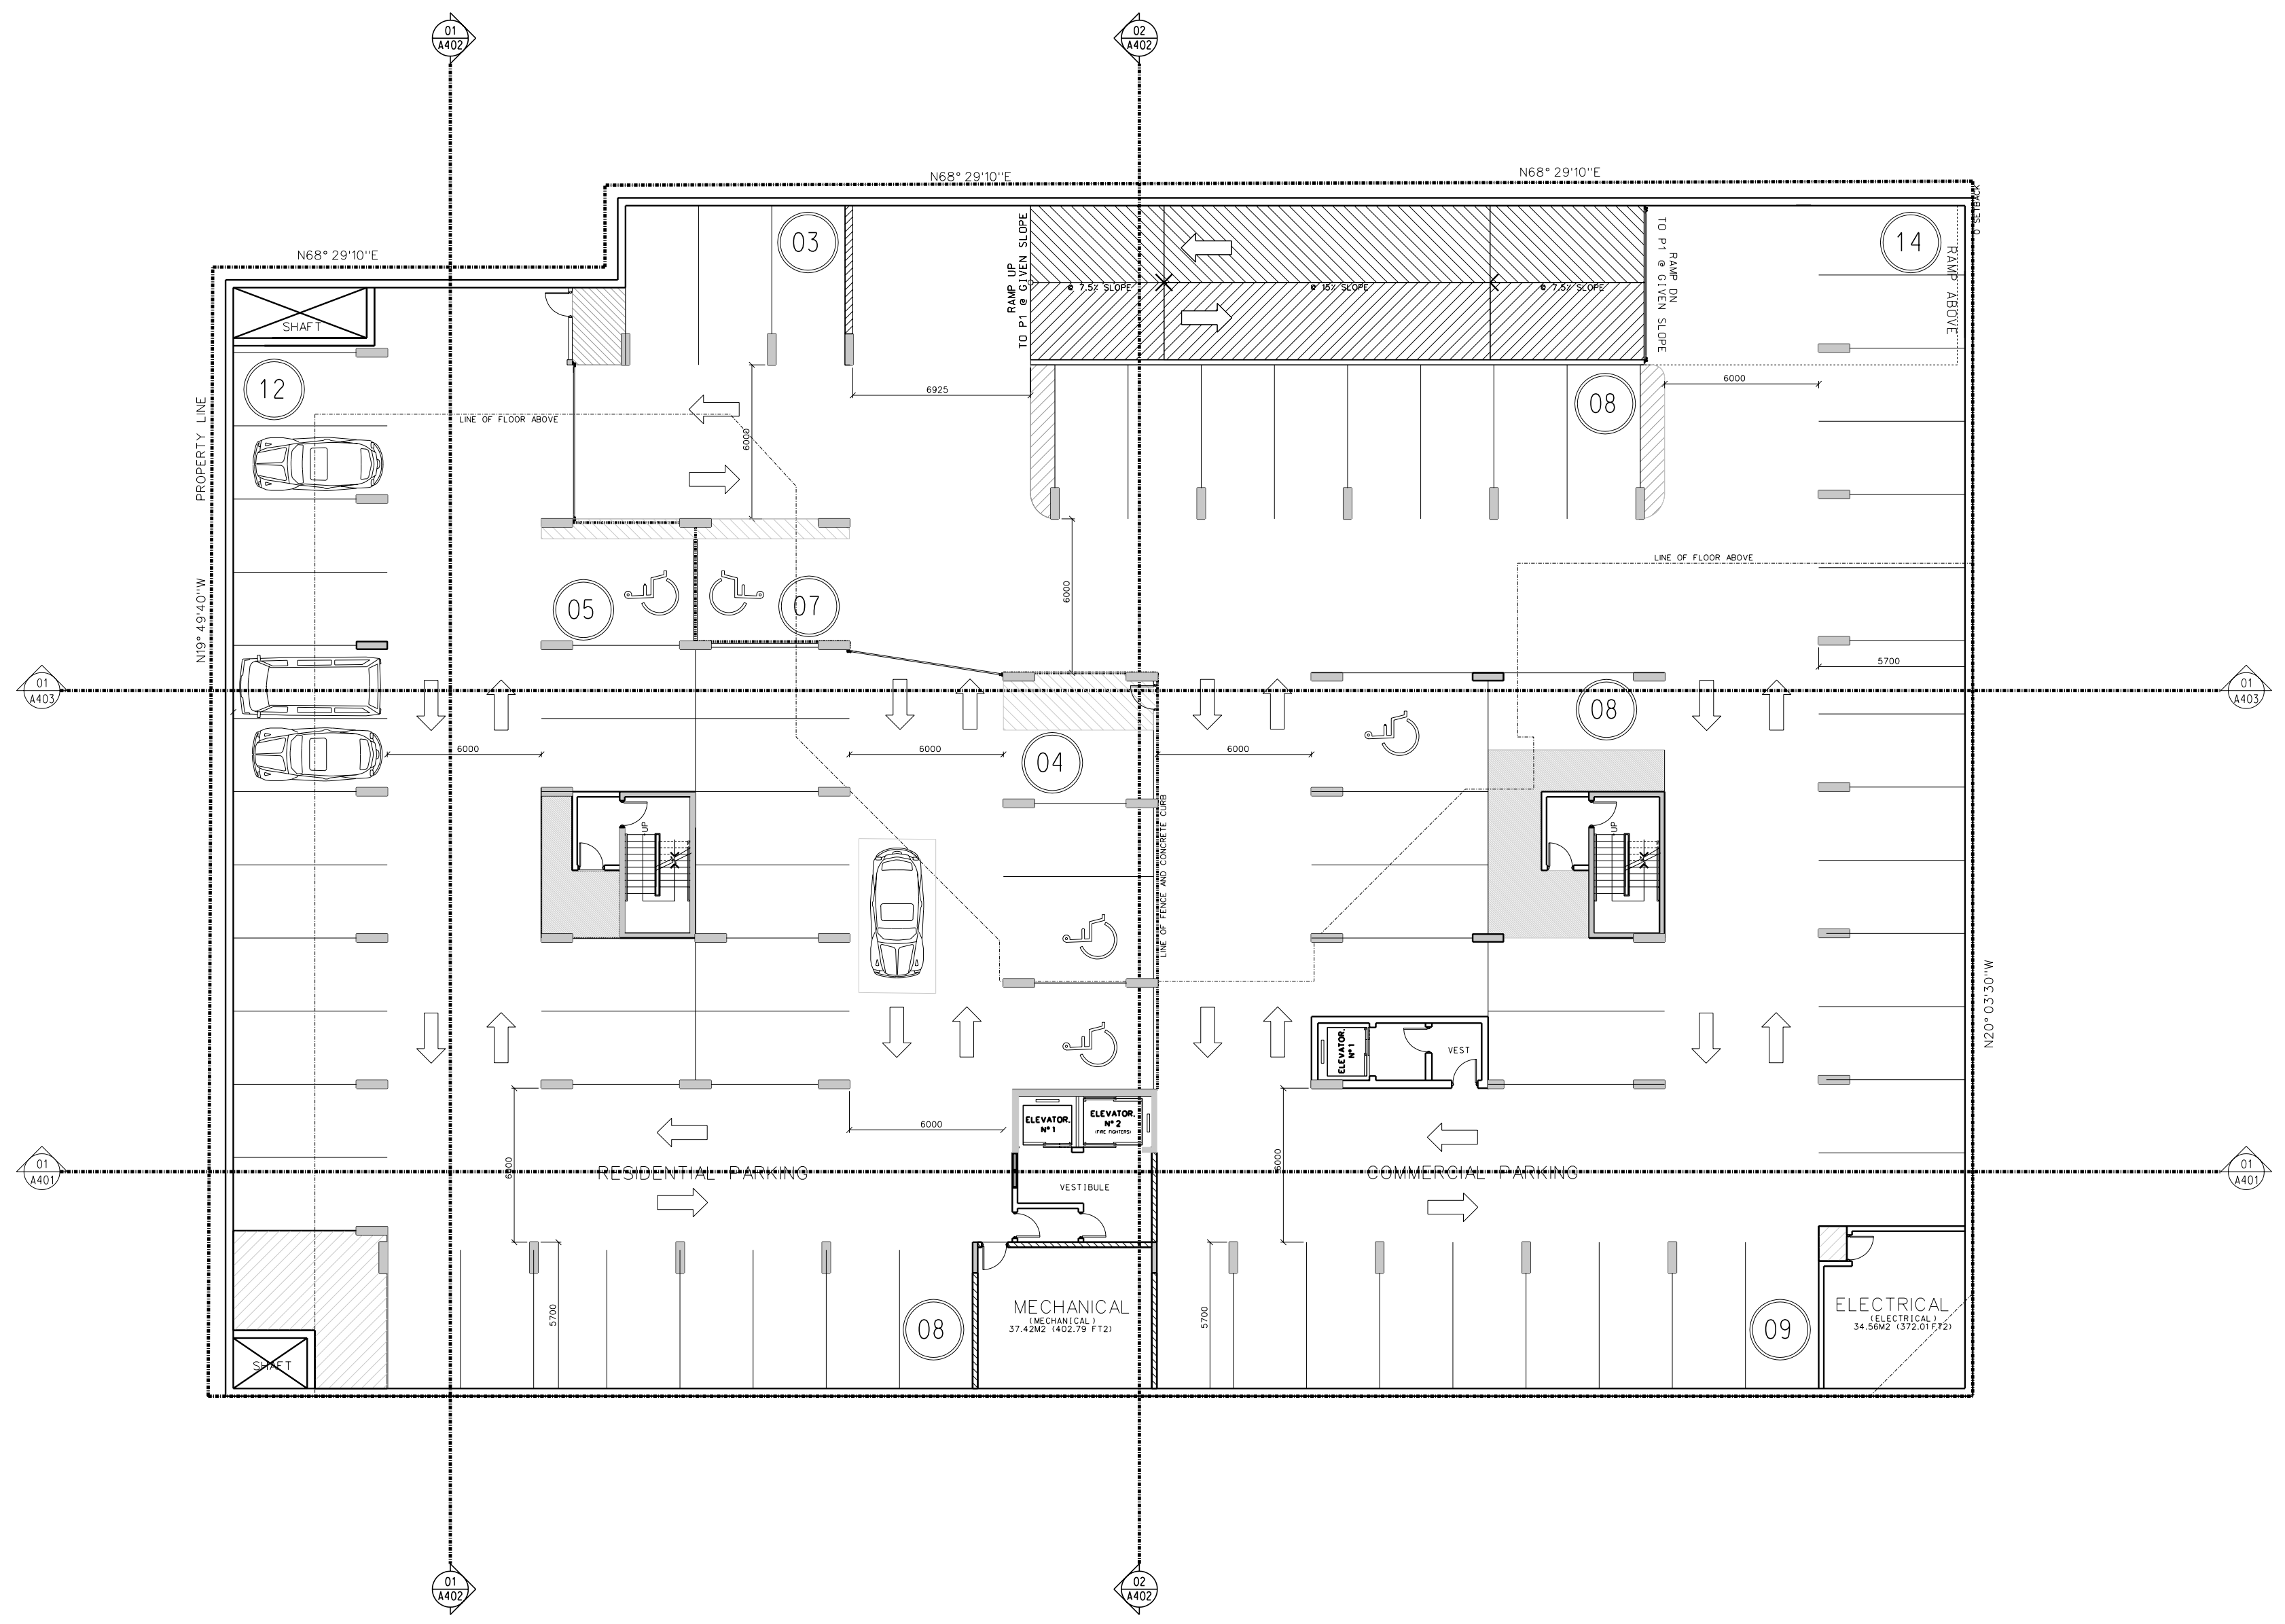

1 PARKING LEVEL 1  
 SCALE : 1/100  
 PARKING 74 PARKING SPACES

DATE	ISSUED FOR

No	Date	Revisions

CONTRACTOR MUST CHECK AND VERIFY ALL DIMENSIONS AND BE RESPONSIBLE FOR SAME. REPORTING ANY DISCREPANCIES TO THE ARCHITECT BEFORE COMMENCING WORK.  
 ALL DRAWINGS, PRINTS AND SPECIFICATIONS ARE THE PROPERTY OF THE ARCHITECT AND MUST BE RETURNED TO HIM ON COMPLETION OF WORK.  
 LATEST APPROVED DRAWINGS ONLY TO BE USED FOR CONSTRUCTION.  
 PRINTS ARE NOT TO BE SCALED.

ONTARIO ASSOCIATION OF ARCHITECTS NO. 10000  
 DANIEL ARSENAULT  
 LICENCE 5152

**Arsenaault Architect inc**

Tel (416) 255-4378 Fax (416) 255-4381 5188A Dundas Street West Toronto, Ontario, M5A 1C4

ARCHITECT : D. ARSENAULT  
 JOB CAPTAIN :  
 DRAWN BY : A. RAMIREZ  
 DATE OF PLOT : NOV 26TH, 2008  
 SCALE : 1:100  
 CLIENT'S NAME : TERRASAN DEVELOPMENTS

PROJECT NAME : RESIDENTIAL DEVELOPMENT LONDON, ONTARIO

DRAWING TITLE : PARKING LEVEL 1

PROJECT NO. : 08-104 DRAWING NO. : A-102


PATH NO.









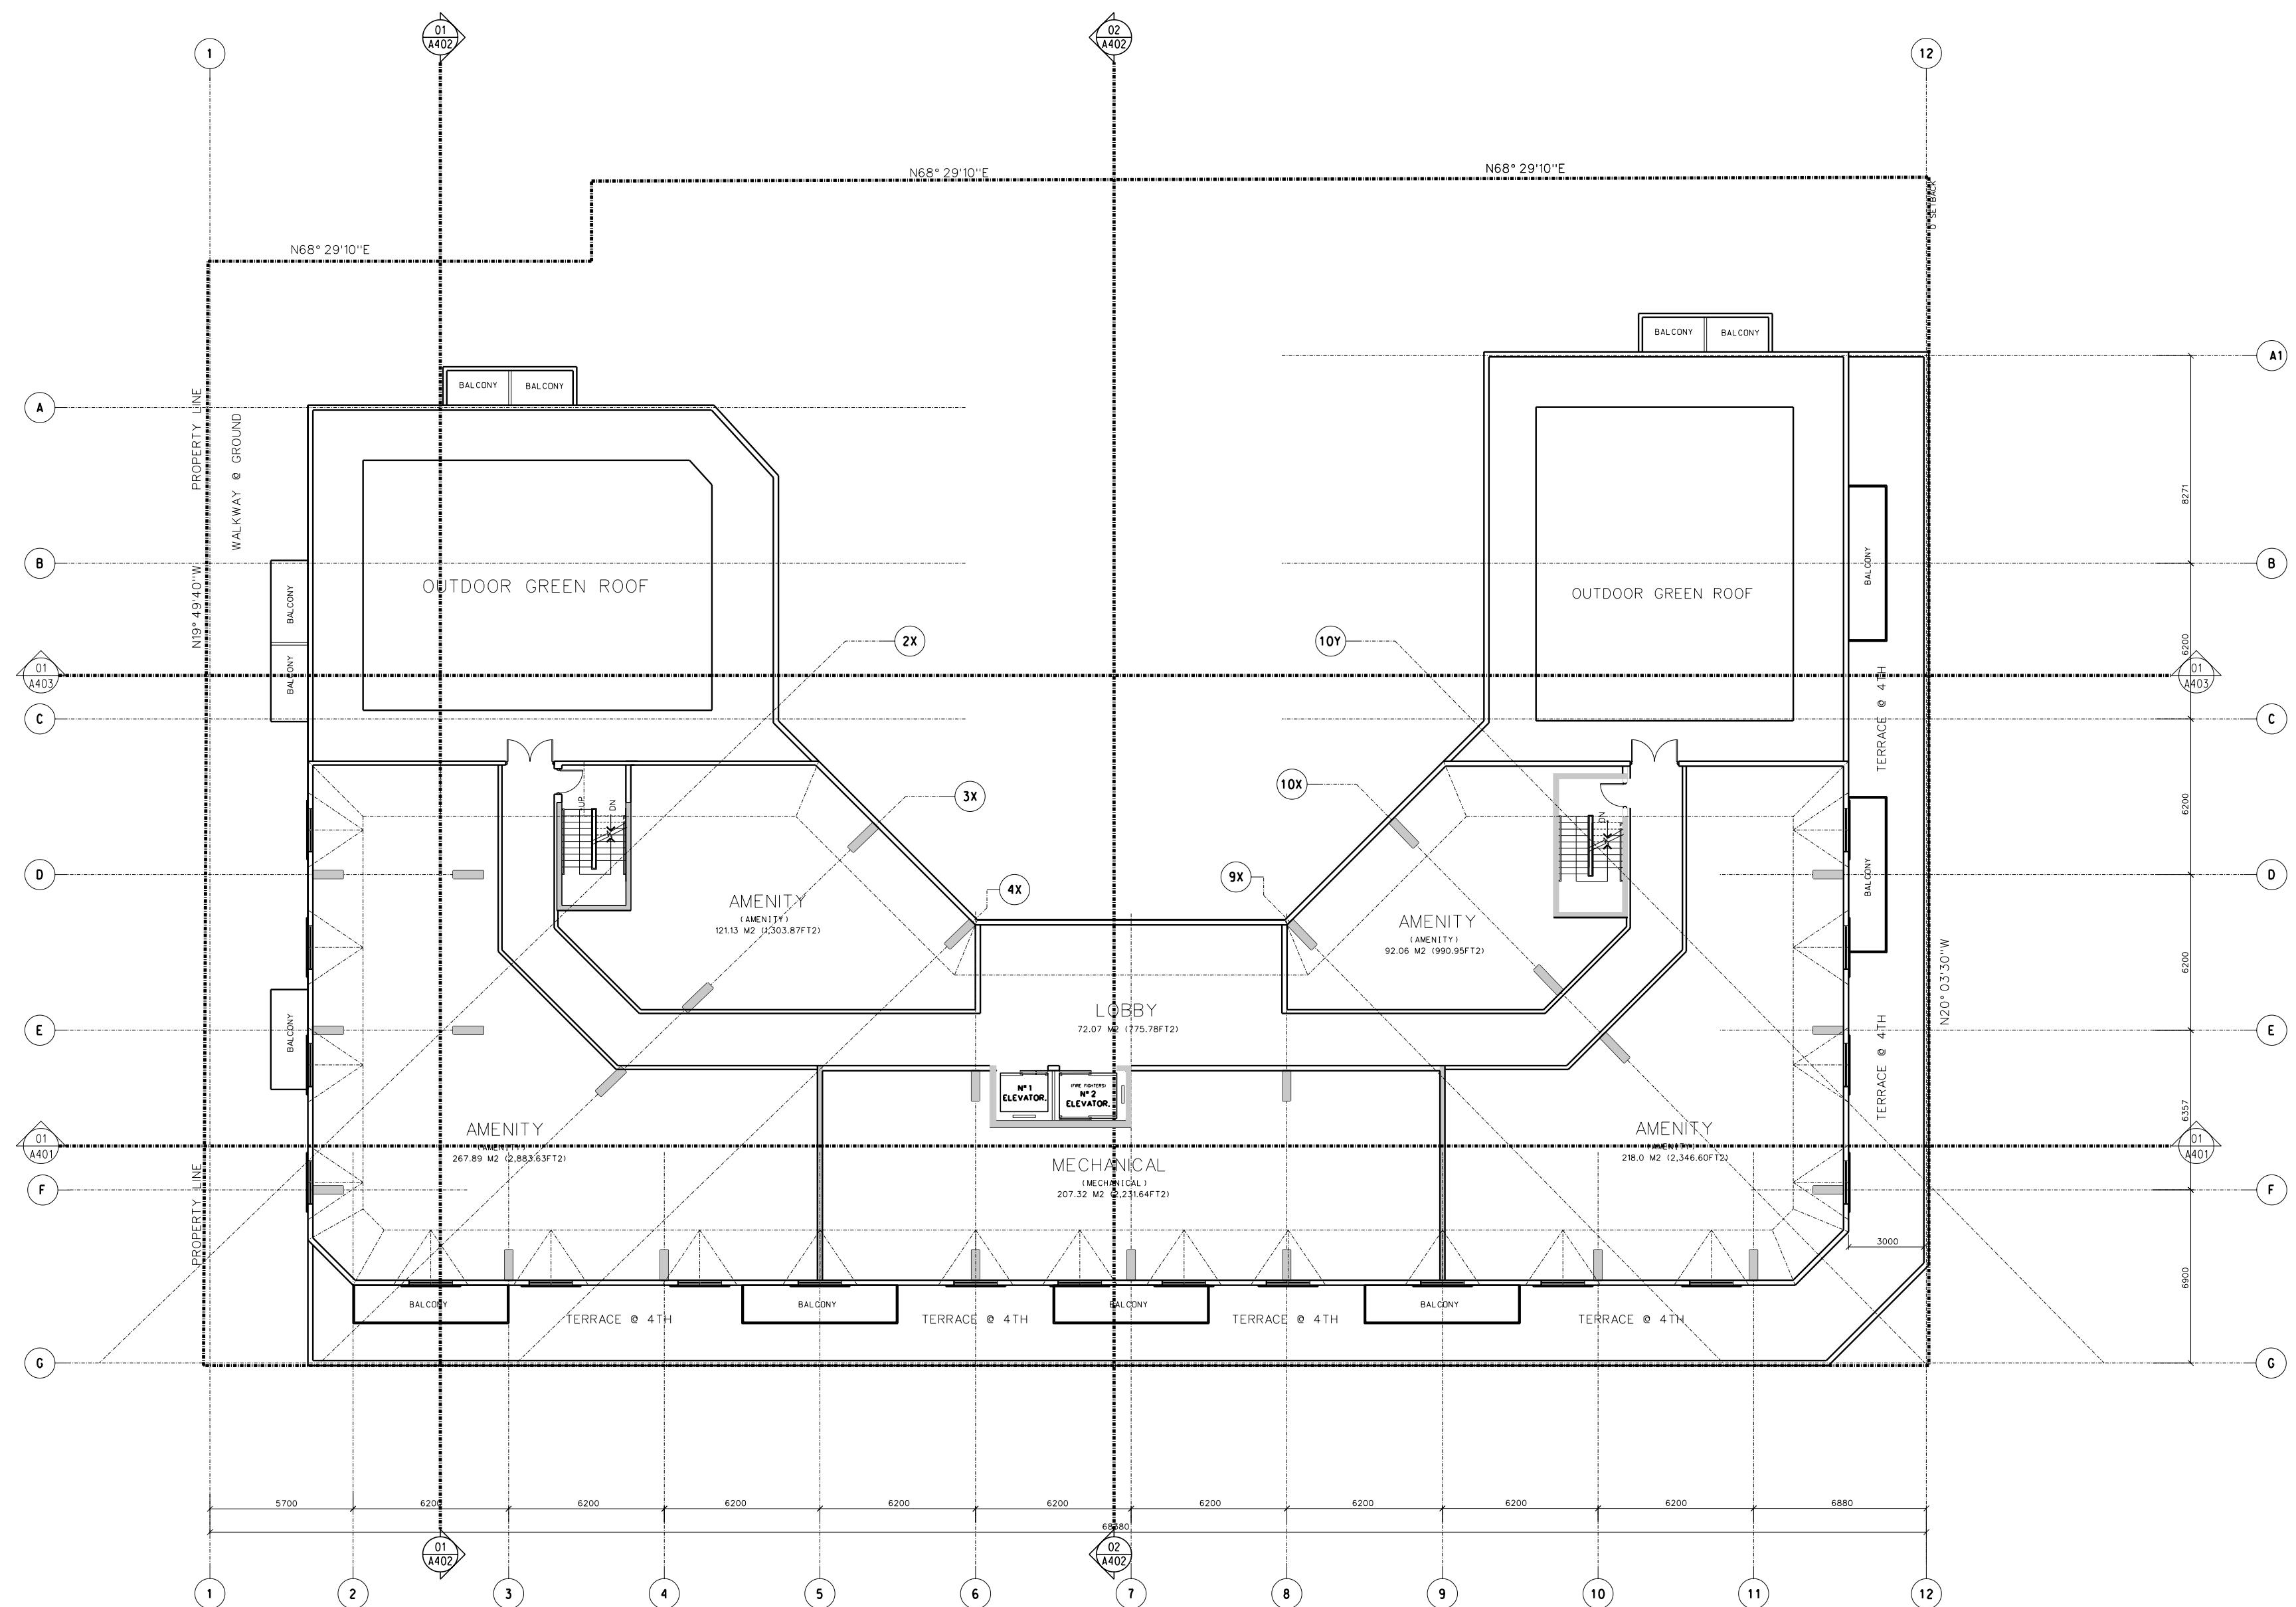


1 AMENITY FLOOR PLAN  
 A107 SCALE : 1/ 100  
 GFA: 1,159.86 M<sup>2</sup> (12,485.03 SQFT)

DATE	ISSUED FOR

No	Date	Revisions

CONTRACTOR MUST CHECK AND VERIFY ALL DIMENSIONS AND BE RESPONSIBLE FOR SAME. REPORTING ANY DISCREPANCIES TO THE ARCHITECT BEFORE COMMENCING WORK.  
 ALL DRAWINGS, PRINTS AND SPECIFICATIONS ARE THE PROPERTY OF THE ARCHITECT AND MUST BE RETURNED TO HIM ON COMPLETION OF WORK.  
 LATEST APPROVED DRAWINGS ONLY TO BE USED FOR CONSTRUCTION.  
 PRINTS ARE NOT TO BE SCALED.

ONTARIO ASSOCIATION OF ARCHITECTS NO. 10000  
 DAN ARSENAULT  
 ARCHITECT  
 5152

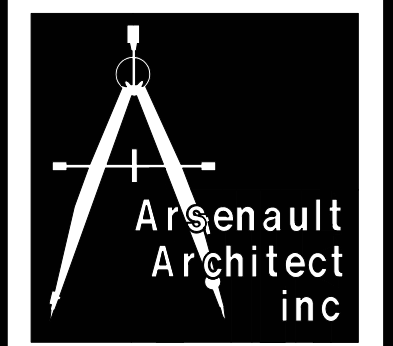

Tel (416) 255-4376 Fax (416) 255-4381 5188A Dundas Street West Toronto, Ontario, M5A 1C4

ARCHITECT : D. ARSENAULT  
 JOB CAPTAIN :  
 DRAWN BY : A. RAMIREZ  
 DATE OF PLOT : NOV26TH, 2008  
 SCALE : 1:100  
 CLIENT'S NAME : TERRASAN DEVELOPMENTS

PROJECT NAME : RESIDENTIAL DEVELOPMENT LONDON, ONTARIO

DRAWING TITLE : AMENITY PLAN PLAN

PROJECT NO. : 08-104 DRAWING NO. : A-107

PATH NO.

